


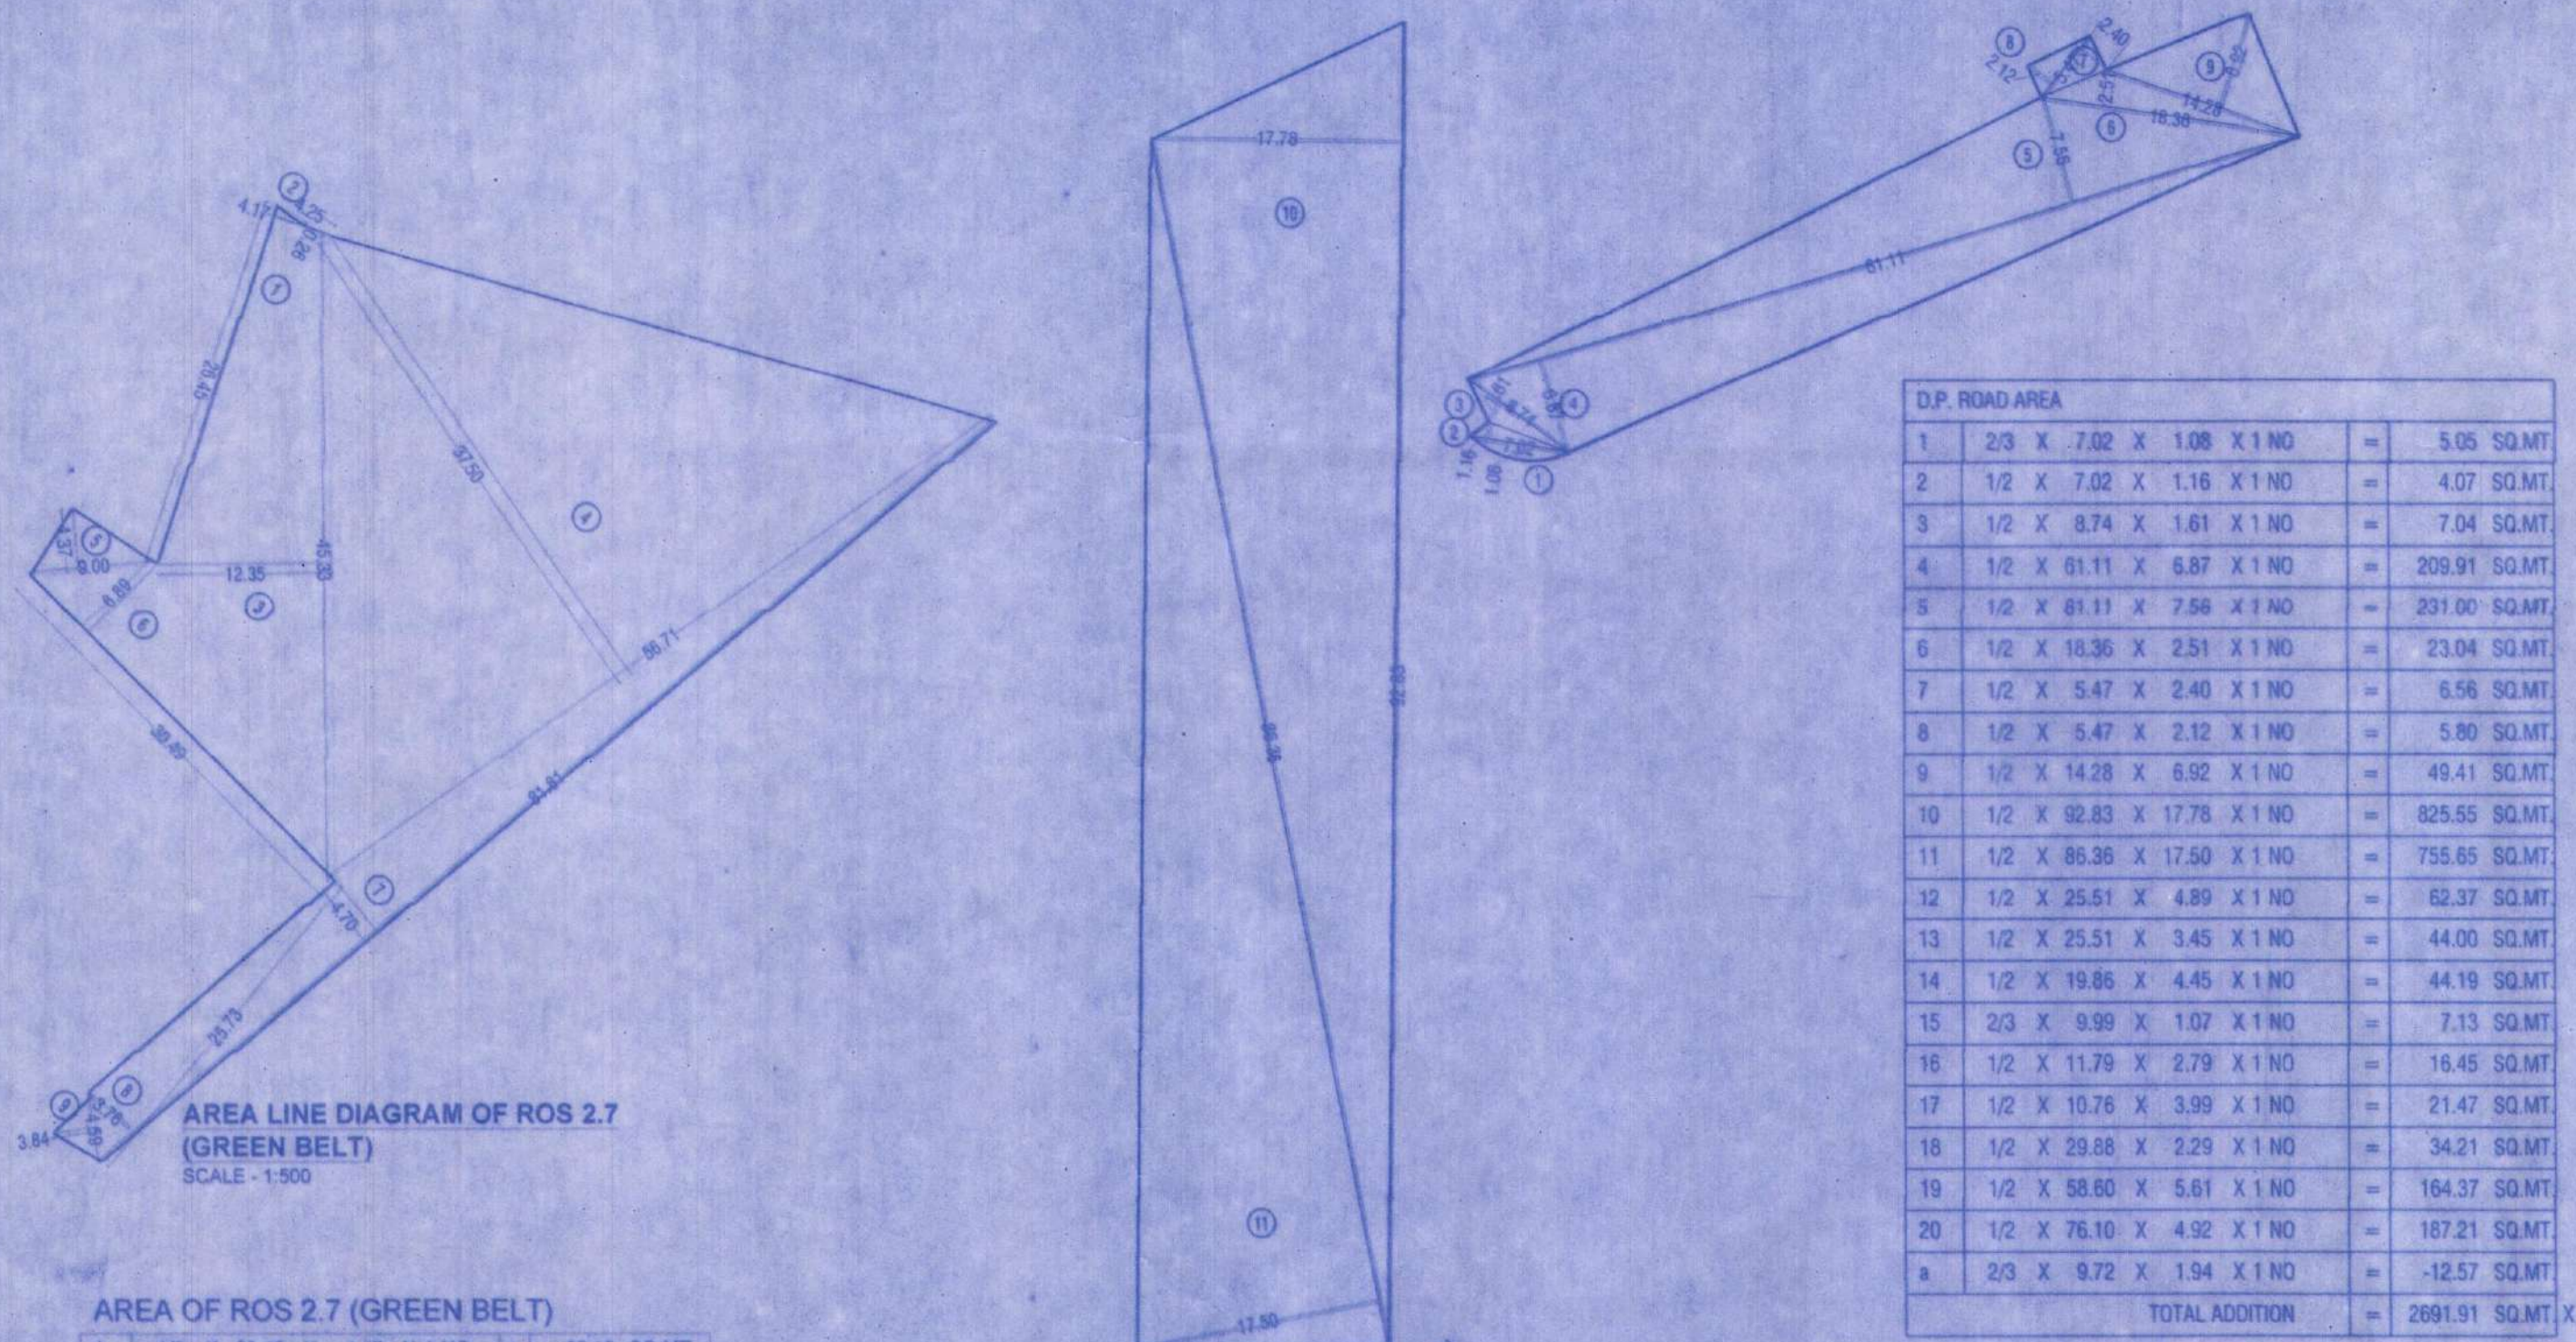


AREA OF ROS 2.7 (GREEN BELT)

1	1/2 X 30.45 X 4.12 X 1 NO	=	62.19 SQ.MT
2	2/3 X 4.25 X 0.26 X 1 NO	=	-0.74 SQ.MT
3	1/2 X 45.33 X 12.35 X 1 NO	=	279.91 SQ.MT
4	1/2 X 66.71 X 37.50 X 1 NO	=	1083.31 SQ.MT
5	1/2 X 9.00 X 4.37 X 1 NO	=	19.67 SQ.MT
6	1/2 X 30.45 X 4.12 X 1 NO	=	62.19 SQ.MT
7	1/2 X 61.81 X 4.70 X 1 NO	=	149.25 SQ.MT
8	1/2 X 25.73 X 3.76 X 1 NO	=	48.37 SQ.MT
9	0.50 X 4.99 X 3.84 X 1 NO	=	8.81 SQ.MT
TOTAL AREA		=	1771.77 SQ.MT

BUILT UP AREA CALCULATION

50% Amenity under Reg. 14(A) (POS)		
1	1/2 X 14.18 X 3.97 X 1 NO	= 27.64 SQ.MT
2	1/2 X 14.68 X 6.86 X 1 NO	= 50.35 SQ.MT
3	1/2 X 45.58 X 6.66 X 1 NO	= 150.49 SQ.MT
4	1/2 X 45.58 X 8.92 X 1 NO	= 199.28 SQ.MT
5	1/2 X 9.36 X 2.59 X 1 NO	= 12.07 SQ.MT
6	2/3 X 5.98 X 1.41 X 1 NO	= 4.78 SQ.MT
7	2/3 X 7.22 X 1.11 X 1 NO	= 5.34 SQ.MT
TOTAL ADDITION		= 429.97 SQ.MT

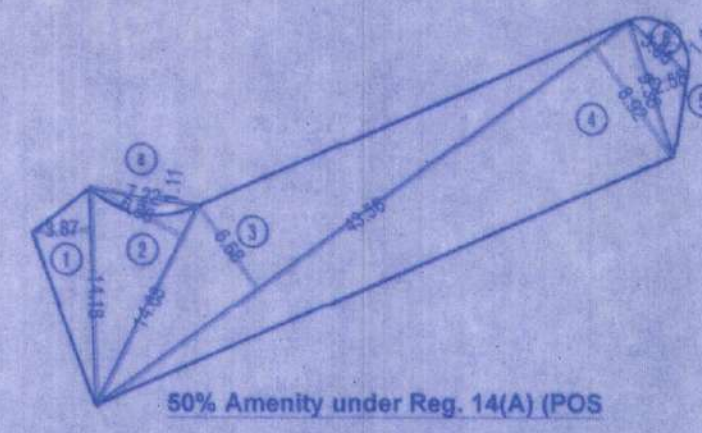

PLOT AREA CALCULATION

1	1/2 X 30.45 X 4.12 X 1 NO	=	62.19 SQ.MT
2	1/2 X 3.45 X 3.42 X 1 NO	=	5.89 SQ.MT
3	1/2 X 5.61 X 3.16 X 1 NO	=	8.94 SQ.MT
4	1/2 X 46.45 X 3.44 X 1 NO	=	79.89 SQ.MT
5	1/2 X 55.44 X 20.03 X 1 NO	=	555.39 SQ.MT
6	1/2 X 37.56 X 3.65 X 1 NO	=	68.88 SQ.MT
7	1/2 X 79.43 X 25.25 X 1 NO	=	1000.60 SQ.MT
8	1/2 X 9.09 X 4.06 X 1 NO	=	20.96 SQ.MT
9	1/2 X 31.41 X 7.10 X 1 NO	=	111.51 SQ.MT
10	1/2 X 25.43 X 21.07 X 1 NO	=	741.89 SQ.MT
11	1/2 X 27.01 X 4.48 X 1 NO	=	60.50 SQ.MT
12	1/2 X 6.05 X 4.06 X 1 NO	=	12.39 SQ.MT
13	1/2 X 65.89 X 26.09 X 1 NO	=	856.95 SQ.MT
14	1/2 X 68.30 X 51.54 X 1 NO	=	1757.51 SQ.MT
15	1/2 X 74.55 X 14.78 X 1 NO	=	550.80 SQ.MT
16	1/2 X 68.89 X 14.06 X 1 NO	=	624.69 SQ.MT
17	1/2 X 68.89 X 61.79 X 1 NO	=	1867.36 SQ.MT
18	1/2 X 164.43 X 63.46 X 1 NO	=	5217.67 SQ.MT
19	1/2 X 165.87 X 6.49 X 1 NO	=	538.25 SQ.MT
20	1/2 X 165.87 X 10.27 X 1 NO	=	851.74 SQ.MT
21	1/2 X 10.28 X 1.10 X 1 NO	=	5.65 SQ.MT
22	1/2 X 165.71 X 45.64 X 1 NO	=	3764.64 SQ.MT
23	1/2 X 116.16 X 12.47 X 1 NO	=	724.29 SQ.MT
24	1/2 X 107.80 X 17.28 X 1 NO	=	933.79 SQ.MT
25	1/2 X 88.40 X 3.96 X 1 NO	=	174.89 SQ.MT
26	1/2 X 65.87 X 4.50 X 1 NO	=	148.60 SQ.MT
27	1/2 X 82.44 X 23.74 X 1 NO	=	974.90 SQ.MT
28	1/2 X 63.35 X 9.42 X 1 NO	=	300.30 SQ.MT
29	1/2 X 38.06 X 11.23 X 1 NO	=	210.00 SQ.MT
30	1/2 X 75.15 X 23.78 X 1 NO	=	883.53 SQ.MT
31	1/2 X 24.54 X 5.06 X 1 NO	=	61.94 SQ.MT
32	1/2 X 84.24 X 32.97 X 1 NO	=	1386.29 SQ.MT
33	1/2 X 38.06 X 7.45 X 1 NO	=	141.77 SQ.MT
34	1/2 X 84.24 X 8.78 X 1 NO	=	368.81 SQ.MT
35	1/2 X 81.37 X 17.77 X 1 NO	=	480.04 SQ.MT
36	1/2 X 61.51 X 19.03 X 1 NO	=	604.77 SQ.MT
37	1/2 X 20.83 X 1.26 X 1 NO	=	13.12 SQ.MT
38	1/2 X 68.91 X 19.58 X 1 NO	=	849.98 SQ.MT
39	1/2 X 69.72 X 6.48 X 1 NO	=	290.69 SQ.MT
40	1/2 X 16.47 X 5.10 X 1 NO	=	41.10 SQ.MT
41	1/2 X 23.44 X 11.21 X 1 NO	=	131.38 SQ.MT
42	1/2 X 69.72 X 22.79 X 1 NO	=	1022.36 SQ.MT
43	1/2 X 67.26 X 30.33 X 1 NO	=	1021.98 SQ.MT
44	1/2 X 35.15 X 6.98 X 1 NO	=	122.71 SQ.MT
45	1/2 X 73.77 X 6.05 X 1 NO	=	223.28 SQ.MT
46	1/2 X 59.07 X 2.25 X 1 NO	=	66.45 SQ.MT
47	1/2 X 57.41 X 3.81 X 1 NO	=	109.97 SQ.MT
48	1/2 X 52.93 X 1.47 X 1 NO	=	38.60 SQ.MT
49	1/2 X 38.45 X 29.25 X 1 NO	=	727.89 SQ.MT
50	1/2 X 38.45 X 7.16 X 1 NO	=	136.83 SQ.MT
51	1/2 X 5.18 X 1.27 X 1 NO	=	3.19 SQ.MT
52	1/2 X 37.59 X 20.68 X 1 NO	=	769.68 SQ.MT
53	1/2 X 52.96 X 55.73 X 1 NO	=	1659.91 SQ.MT
54	1/2 X 51.11 X 3.76 X 1 NO	=	249.47 SQ.MT
55	1/2 X 46.81 X 14.34 X 1 NO	=	107.02 SQ.MT
56	1/2 X 46.81 X 3.25 X 1 NO	=	32.57 SQ.MT
57	1/2 X 46.81 X 4.19 X 1 NO	=	37.79 SQ.MT
58	1/2 X 38.94 X 10.34 X 1 NO	=	200.80 SQ.MT
59	1/2 X 54.35 X 5.63 X 1 NO	=	96.73 SQ.MT
60	1/2 X 27.86 X 8.27 X 1 NO	=	72.82 SQ.MT
61	1/2 X 24.36 X 3.46 X 1 NO	=	42.19 SQ.MT
62	2/3 X 17.57 X 1.78 X 1 NO	=	56.85 SQ.MT
TOTAL ADDITION		=	34615.00 SQ.MT

SALE PLOT AREA DIAGRAM

1	1/2 X 154.21 X 46.65 X 1 NO	=	3551.16 SQ.MT
2	1/2 X 154.21 X 46.90 X 1 NO	=	3619.22 SQ.MT
3	1/2 X 106.39 X 4.49 X 1 NO	=	234.06 SQ.MT
4	1/2 X 103.60 X 5.46 X 1 NO	=	282.83 SQ.MT
5	1/2 X 102.26 X 23.74 X 1 NO	=	1214.06 SQ.MT
6	1/2 X 99.26 X 24.84 X 1 NO	=	1449.97 SQ.MT
7	1/2 X 65.63 X 6.91 X 1 NO	=	227.73 SQ.MT
8	2/3 X 10.95 X 2.00 X 1 NO	=	13.33 SQ.MT
9	1/2 X 75.15 X 23.79 X 1 NO	=	883.53 SQ.MT
10	1/2 X 54.54 X 5.94 X 1 NO	=	64.84 SQ.MT
11	1/2 X 74.75 X 8.89 X 1 NO	=	333.76 SQ.MT
12	1/2 X 9.20 X 1.46 X 1 NO	=	6.72 SQ.MT
13	1/2 X 80.15 X 10.11 X 1 NO	=	405.16 SQ.MT
14	1/2 X 65.68 X 17.33 X 1 NO	=	750.39 SQ.MT
15	1/2 X 86.89 X 1.89 X 1 NO	=	82.17 SQ.MT
16	1/2 X 102.85 X 14.08 X 1 NO	=	722.52 SQ.MT
17	1/2 X 197.72 X 5.08 X 1 NO	=	253.74 SQ.MT
18	1/2 X 107.77 X 48.67 X 1 NO	=	2592.58 SQ.MT
19	1/2 X 105.68 X 16.06 X 1 NO	=	851.80 SQ.MT
20	1/2 X 38.06 X 7.45 X 1 NO	=	141.77 SQ.MT
21	1/2 X 73.24 X 22.78 X 1 NO	=	834.35 SQ.MT
22	1/2 X 35.15 X 6.98 X 1 NO	=	122.71 SQ.MT
23	1/2 X 23.44 X 11.21 X 1 NO	=	131.38 SQ.MT
24	1/2 X 50.55 X 2.16 X 1 NO	=	54.59 SQ.MT
25	1/2 X 18.47 X 5.81 X 1 NO	=	33.99 SQ.MT
26	1/2 X 40.22 X 7.45 X 1 NO	=	149.86 SQ.MT
27	1/2 X 62.45 X 23.25 X 1 NO	=	727.89 SQ.MT
28	1/2 X 30.26 X 4.71 X 1 NO	=	71.29 SQ.MT
29	1/2 X 25.40 X 2.81 X 1 NO	=	42.32 SQ.MT
30	1/2 X 57.79 X 26.09 X 1 NO	=	769.68 SQ.MT
31	1/2 X 57.09 X 28.79 X 1 NO	=	1039.91 SQ.MT
32	1/2 X 51.22 X 9.70 X 1 NO	=	248.42 SQ.MT
33	1/2 X 42.91 X 11.95 X 1 NO	=	243.76 SQ.MT
34	1/2 X 5.47 X 3.81 X 1 NO	=	16.14 SQ.MT
35	1/2 X 42.21 X 7.39 X 1 NO	=	155.97 SQ.MT
36	1/2 X 58.75 X 9.45 X 1 NO	=	124.97 SQ.MT
37	1/2 X 38.75 X 11.20 X 1 NO	=	217.00 SQ.MT
38	1/2 X 30.44 X 6.32 X 1 NO	=	68.03 SQ.MT
39	1/2 X 24.36 X 3.46 X 1 NO	=	42.19 SQ.MT
40	2/3 X 17.57 X 1.78 X 1 NO	=	56.85 SQ.MT
TOTAL ADDITION		=	22773.44 SQ.MT

